


Mabel Tainter Theater Circuit Layout

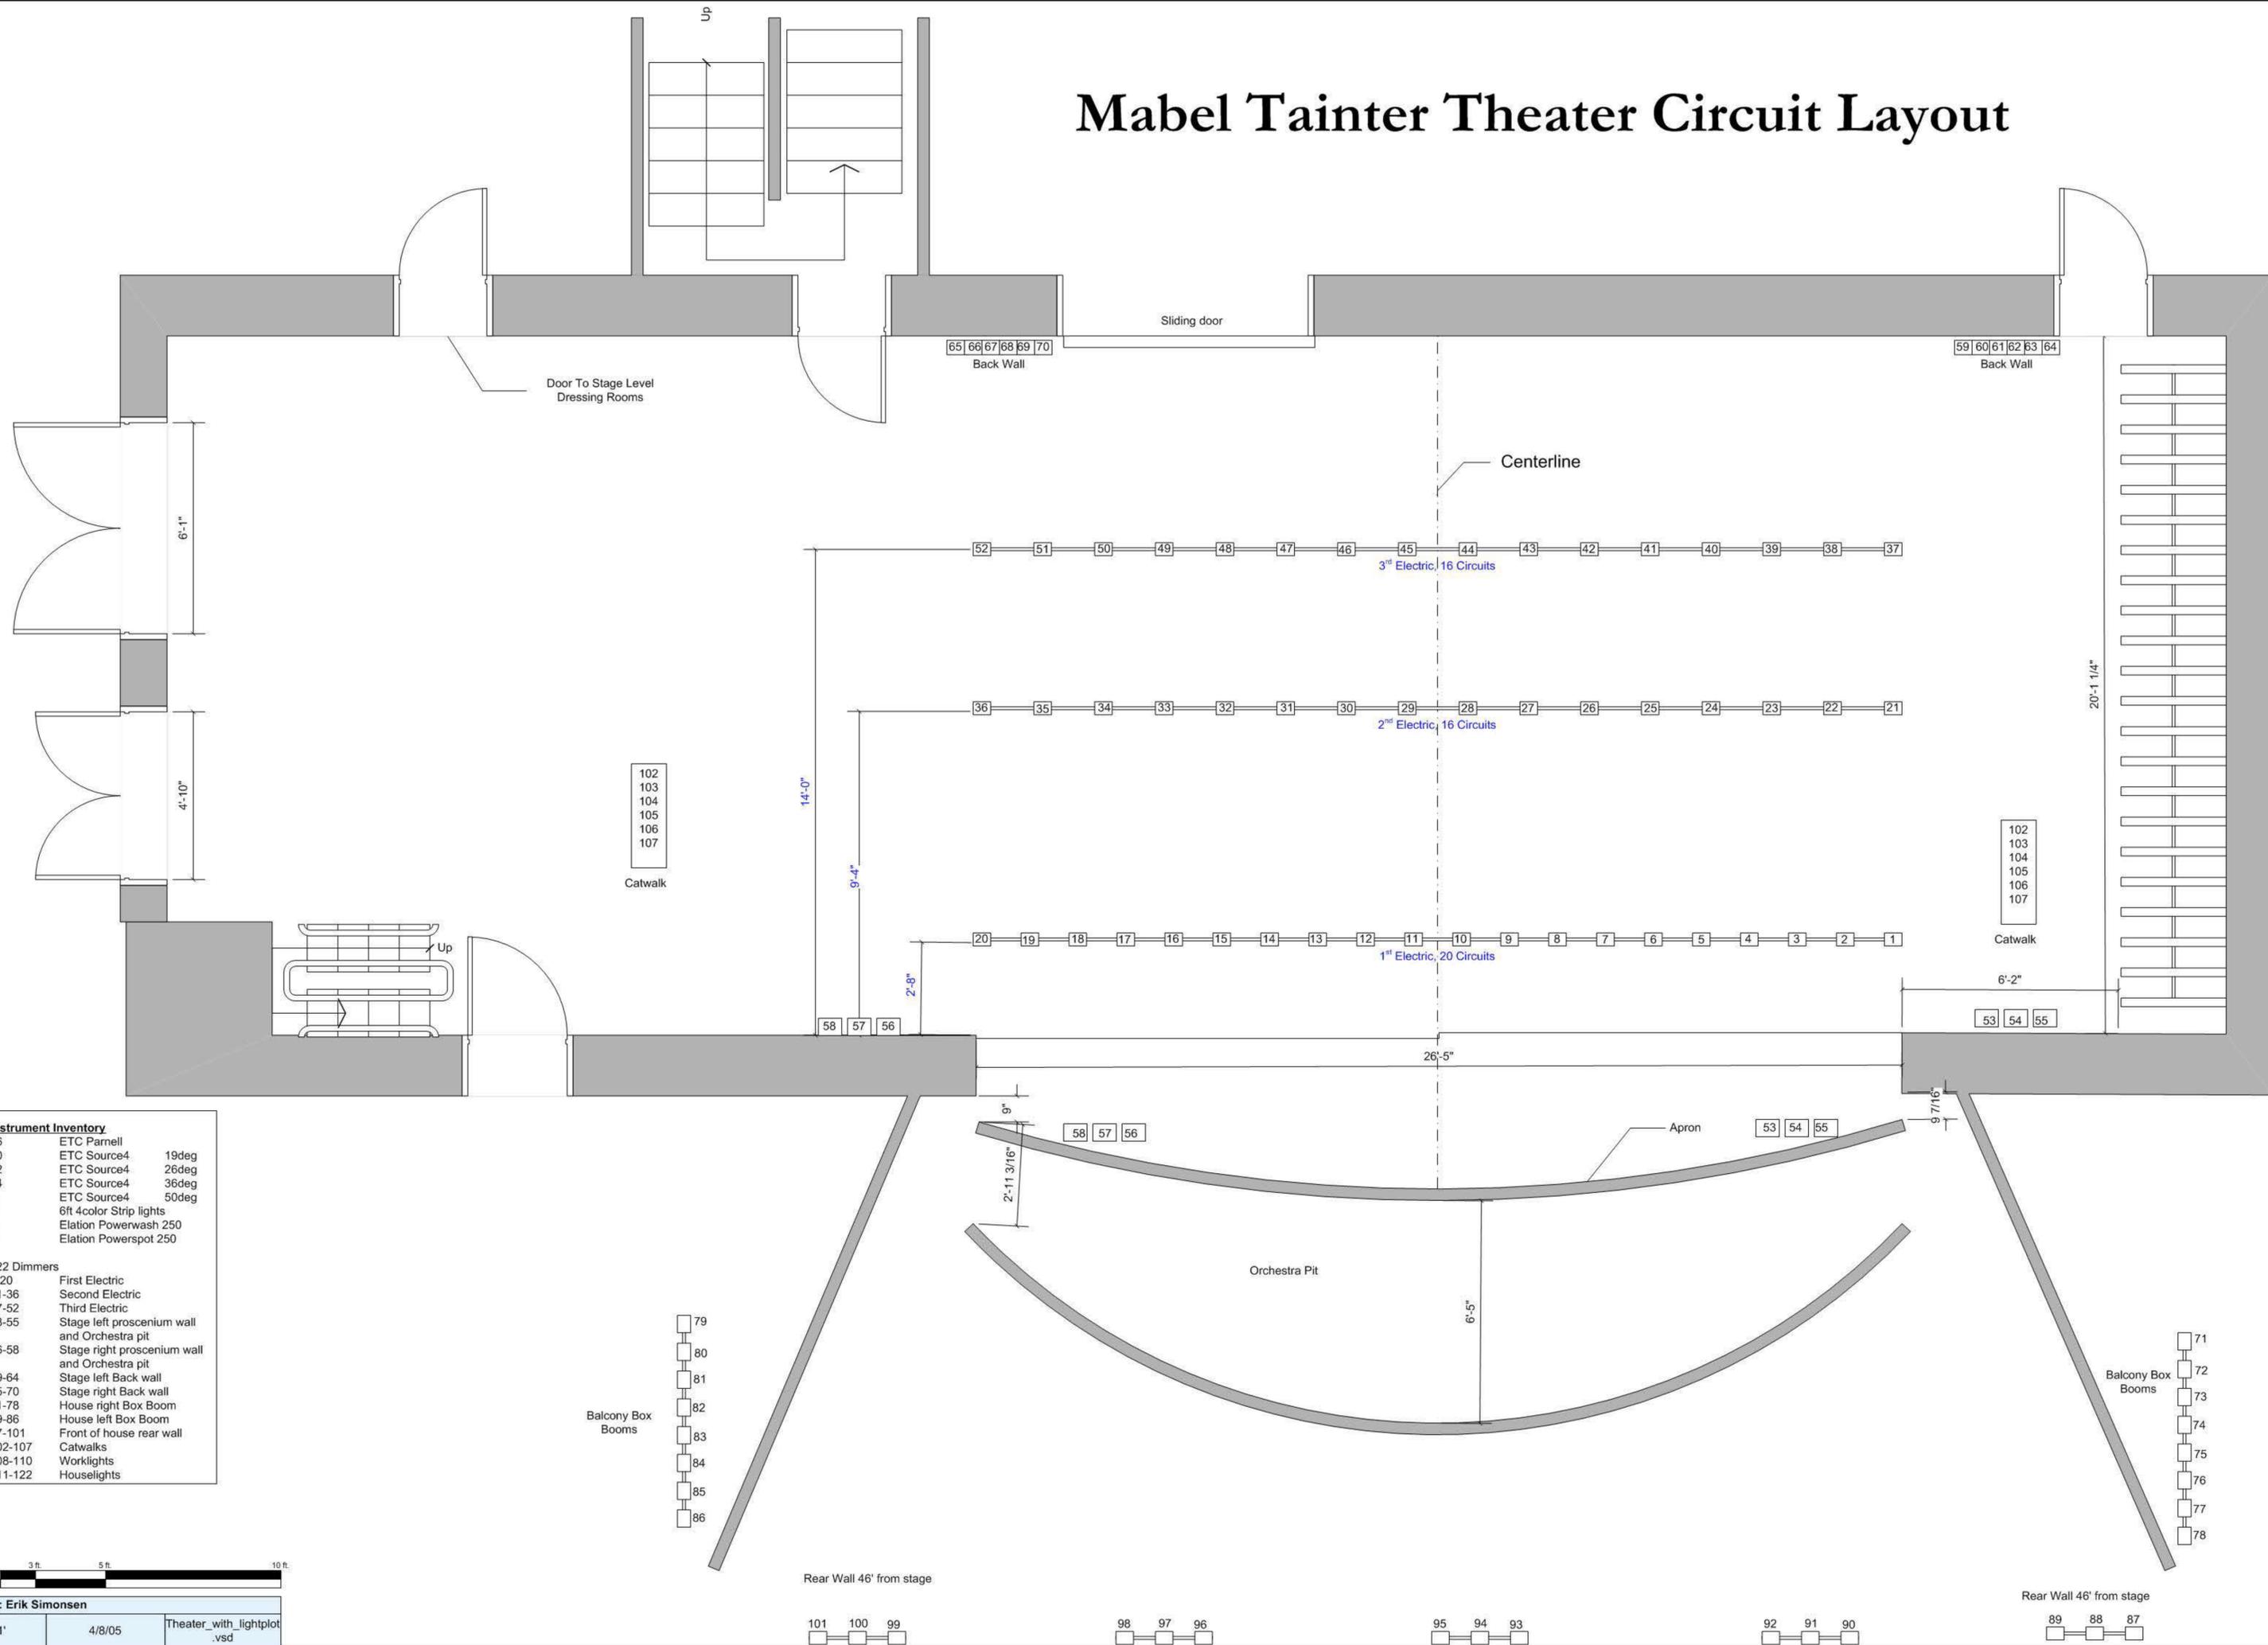

Instrument Inventory		
16	ETC Parnell	
10	ETC Source4	19deg
12	ETC Source4	26deg
14	ETC Source4	36deg
6	ETC Source4	50deg
5	6ft 4color Strip lights	
8	Elation Powerwash 250	
8	Elation Powerspot 250	
122 Dimmers		
1-20	First Electric	
21-36	Second Electric	
37-52	Third Electric	
53-55	Stage left proscenium wall and Orchestra pit	
56-58	Stage right proscenium wall and Orchestra pit	
59-64	Stage left Back wall	
65-70	Stage right Back wall	
71-78	House right Box Boom	
79-86	House left Box Boom	
87-101	Front of house rear wall	
102-107	Catwalks	
108-110	Worklights	
111-122	Houselights	

0 ft 3 ft 5 ft 10 ft

Created By: Erik Simonsen
 1/2" = 1'
 4/8/05
 Theater_with_lightplot .vsd

Rear Wall 46' from stage
 101 100 99
 98 97 96
 95 94 93
 92 91 90
 89 88 87